

- BMP CONSTRUCTION NOTES
 (ORDER OF PRECEDENCE FOR INSTALLATION)**
- ① CONSTRUCT SILT FENCE PER ⑦-12
 - ② PLACE SEDIMENT WADDLES AT ⑤ BOTTOM OF CUT SLOPES OR PER PLAN
 - ③ CONSTRUCT BLOCK AND GRAVEL FILTER PROTECTION
 - ④ AT DROP INLETS FOR DRYWELLS
 - ⑤ PLACE HYDRO-SEED MULCH OR GRASS SEED W/ BIODEGRADABLE TURF REINFORCEMENT PER PLAN (SEE DETAIL SHEET C-12)


- LEGEND:**
- ▭ AREA TO BE ASPHALT PAVED
 - ▨ HYDRO-SEED MULCH OR GRASS SEED W/ BIODEGRADABLE EROSION CONTROL TURF MAT
 - SILT FENCE
 - ▬ GRAVEL BAG FILTERS/SEDIMENT WADDLE
 - ▬ SEDIMENT WADDLE
 - ▬ RUNOFF FLOW DIRECTION

STORM WATER POLLUTION PREVENTION PLAN
 SCALE: 1" = 20'

DWG. NO. C-11 SHEET NO. OF	STORM WATER POLLUTION PREVENTION PLAN		JOB NO. 06-025
	SUBDIVISION IMPROVEMENT PLAN FOR: HELLSTERN SUBDIVISION		
	PUUA-KAPOHO, PUNA, ISLAND OF HAWAII, HAWAII T.M.K: (3) 1-4-001 : 073		
	DATE: MAY 2007	REV.	REV.

THIS WORK WAS PREPARED BY ME OR UNDER MY SUPERVISION, CONSTRUCTION OF THIS PROJECT WILL BE UNDER MY RESPONSIBILITY.

SIGNATURE

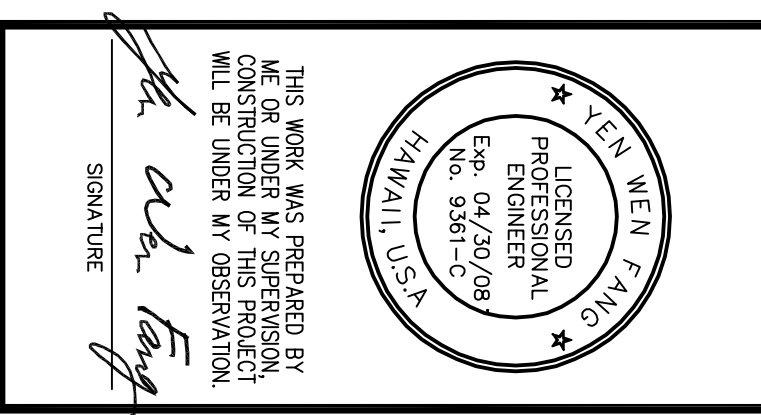

Engineering Partners, Inc.
 Consulting Engineers

P.O. Box 4159
 Hilo, Hawaii 96720
 Phone: (808) 933-7900
 Fax: (808) 933-3533
 eplc@lava.net