

SUBDIVISION IMPROVEMENT PLAN

FOR


HELLSTERN SUBDIVISION

PUAA, HALEKAMAHINA & KAPOHO
PUNA, ISLAND OF HAWAII, HAWAII

TMK: (3) 1-4-001 : 073


SUB# 06-000369

DPW FOLDER NO. 1485-B

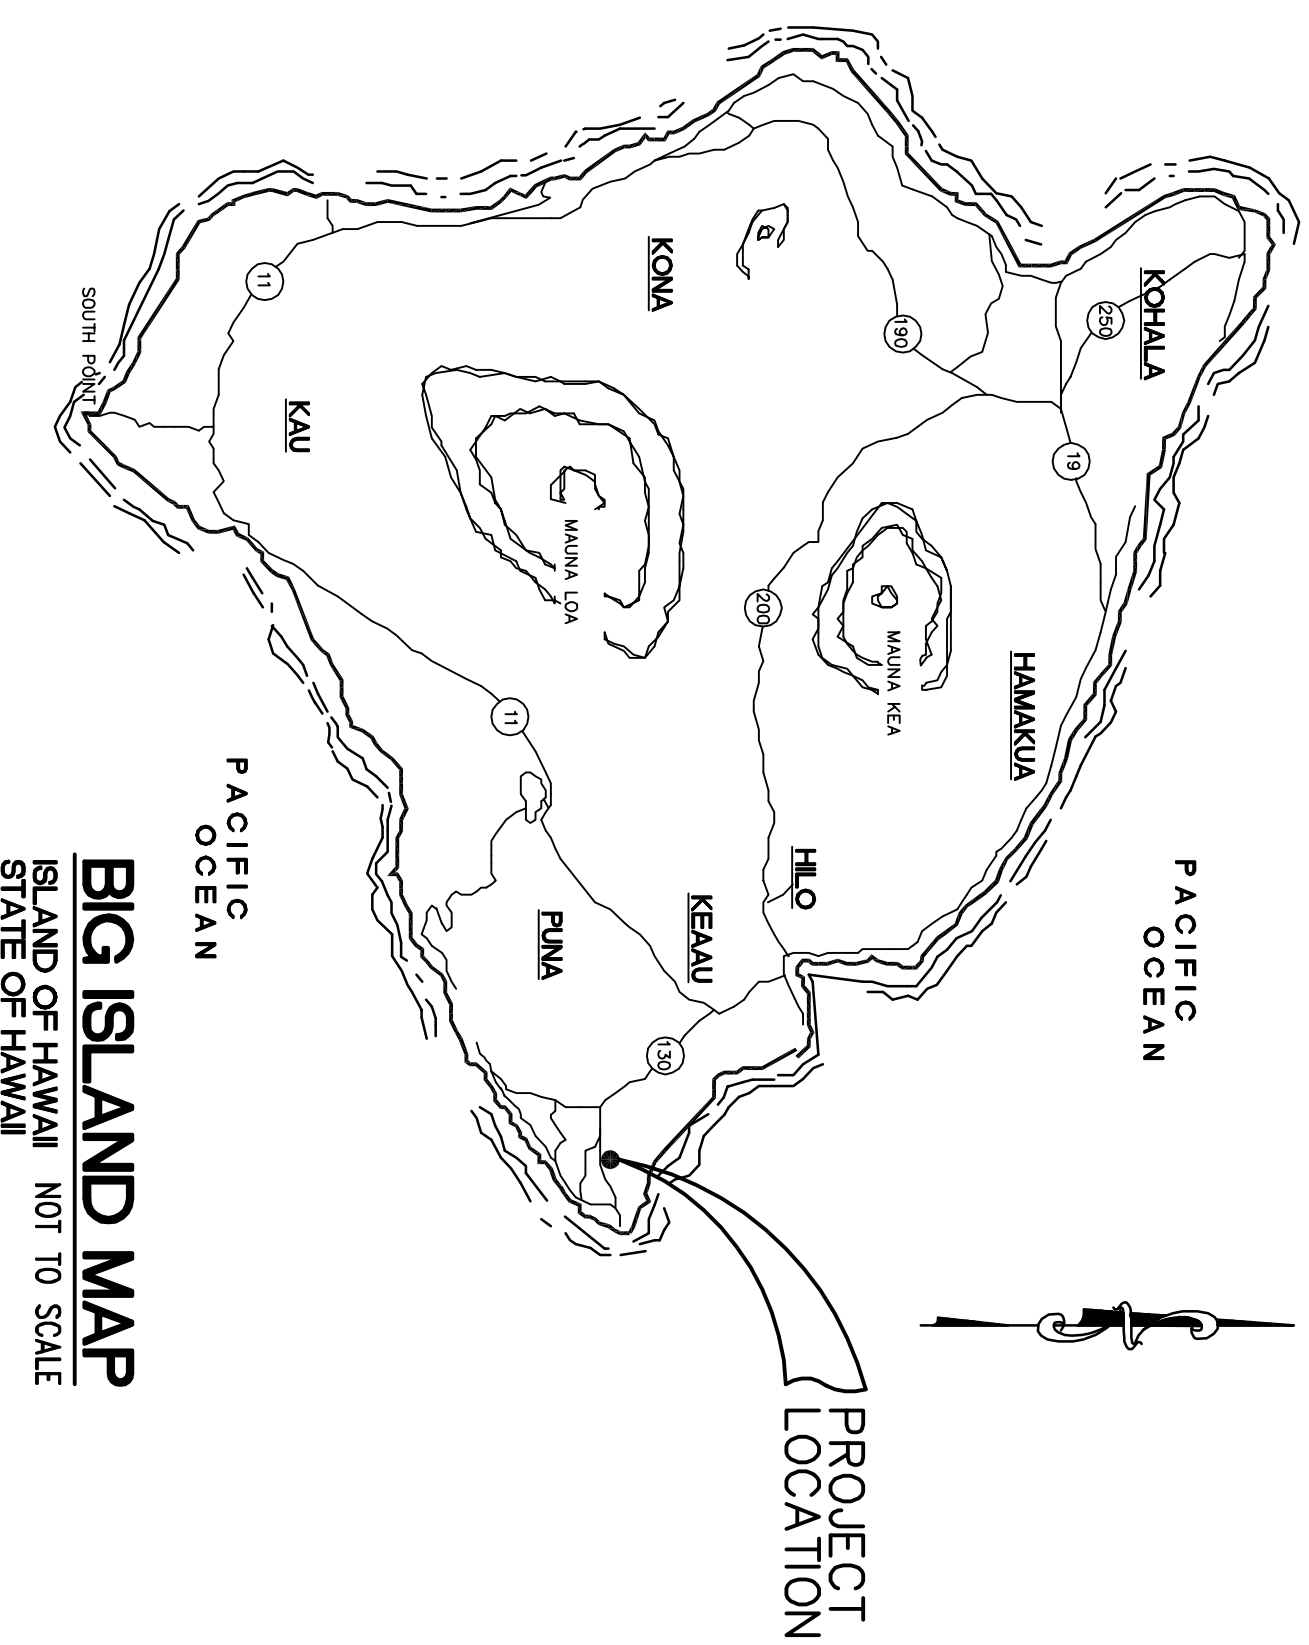


BIG ISLAND MAP
ISLAND OF HAWAII NOT TO SCALE
STATE OF HAWAII

PROJECT SITE

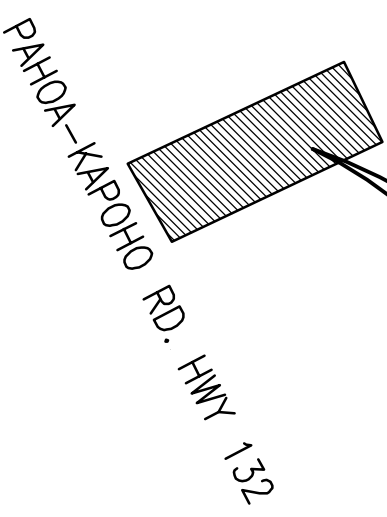

VICINITY MAP
SCALE: 1 : 2000

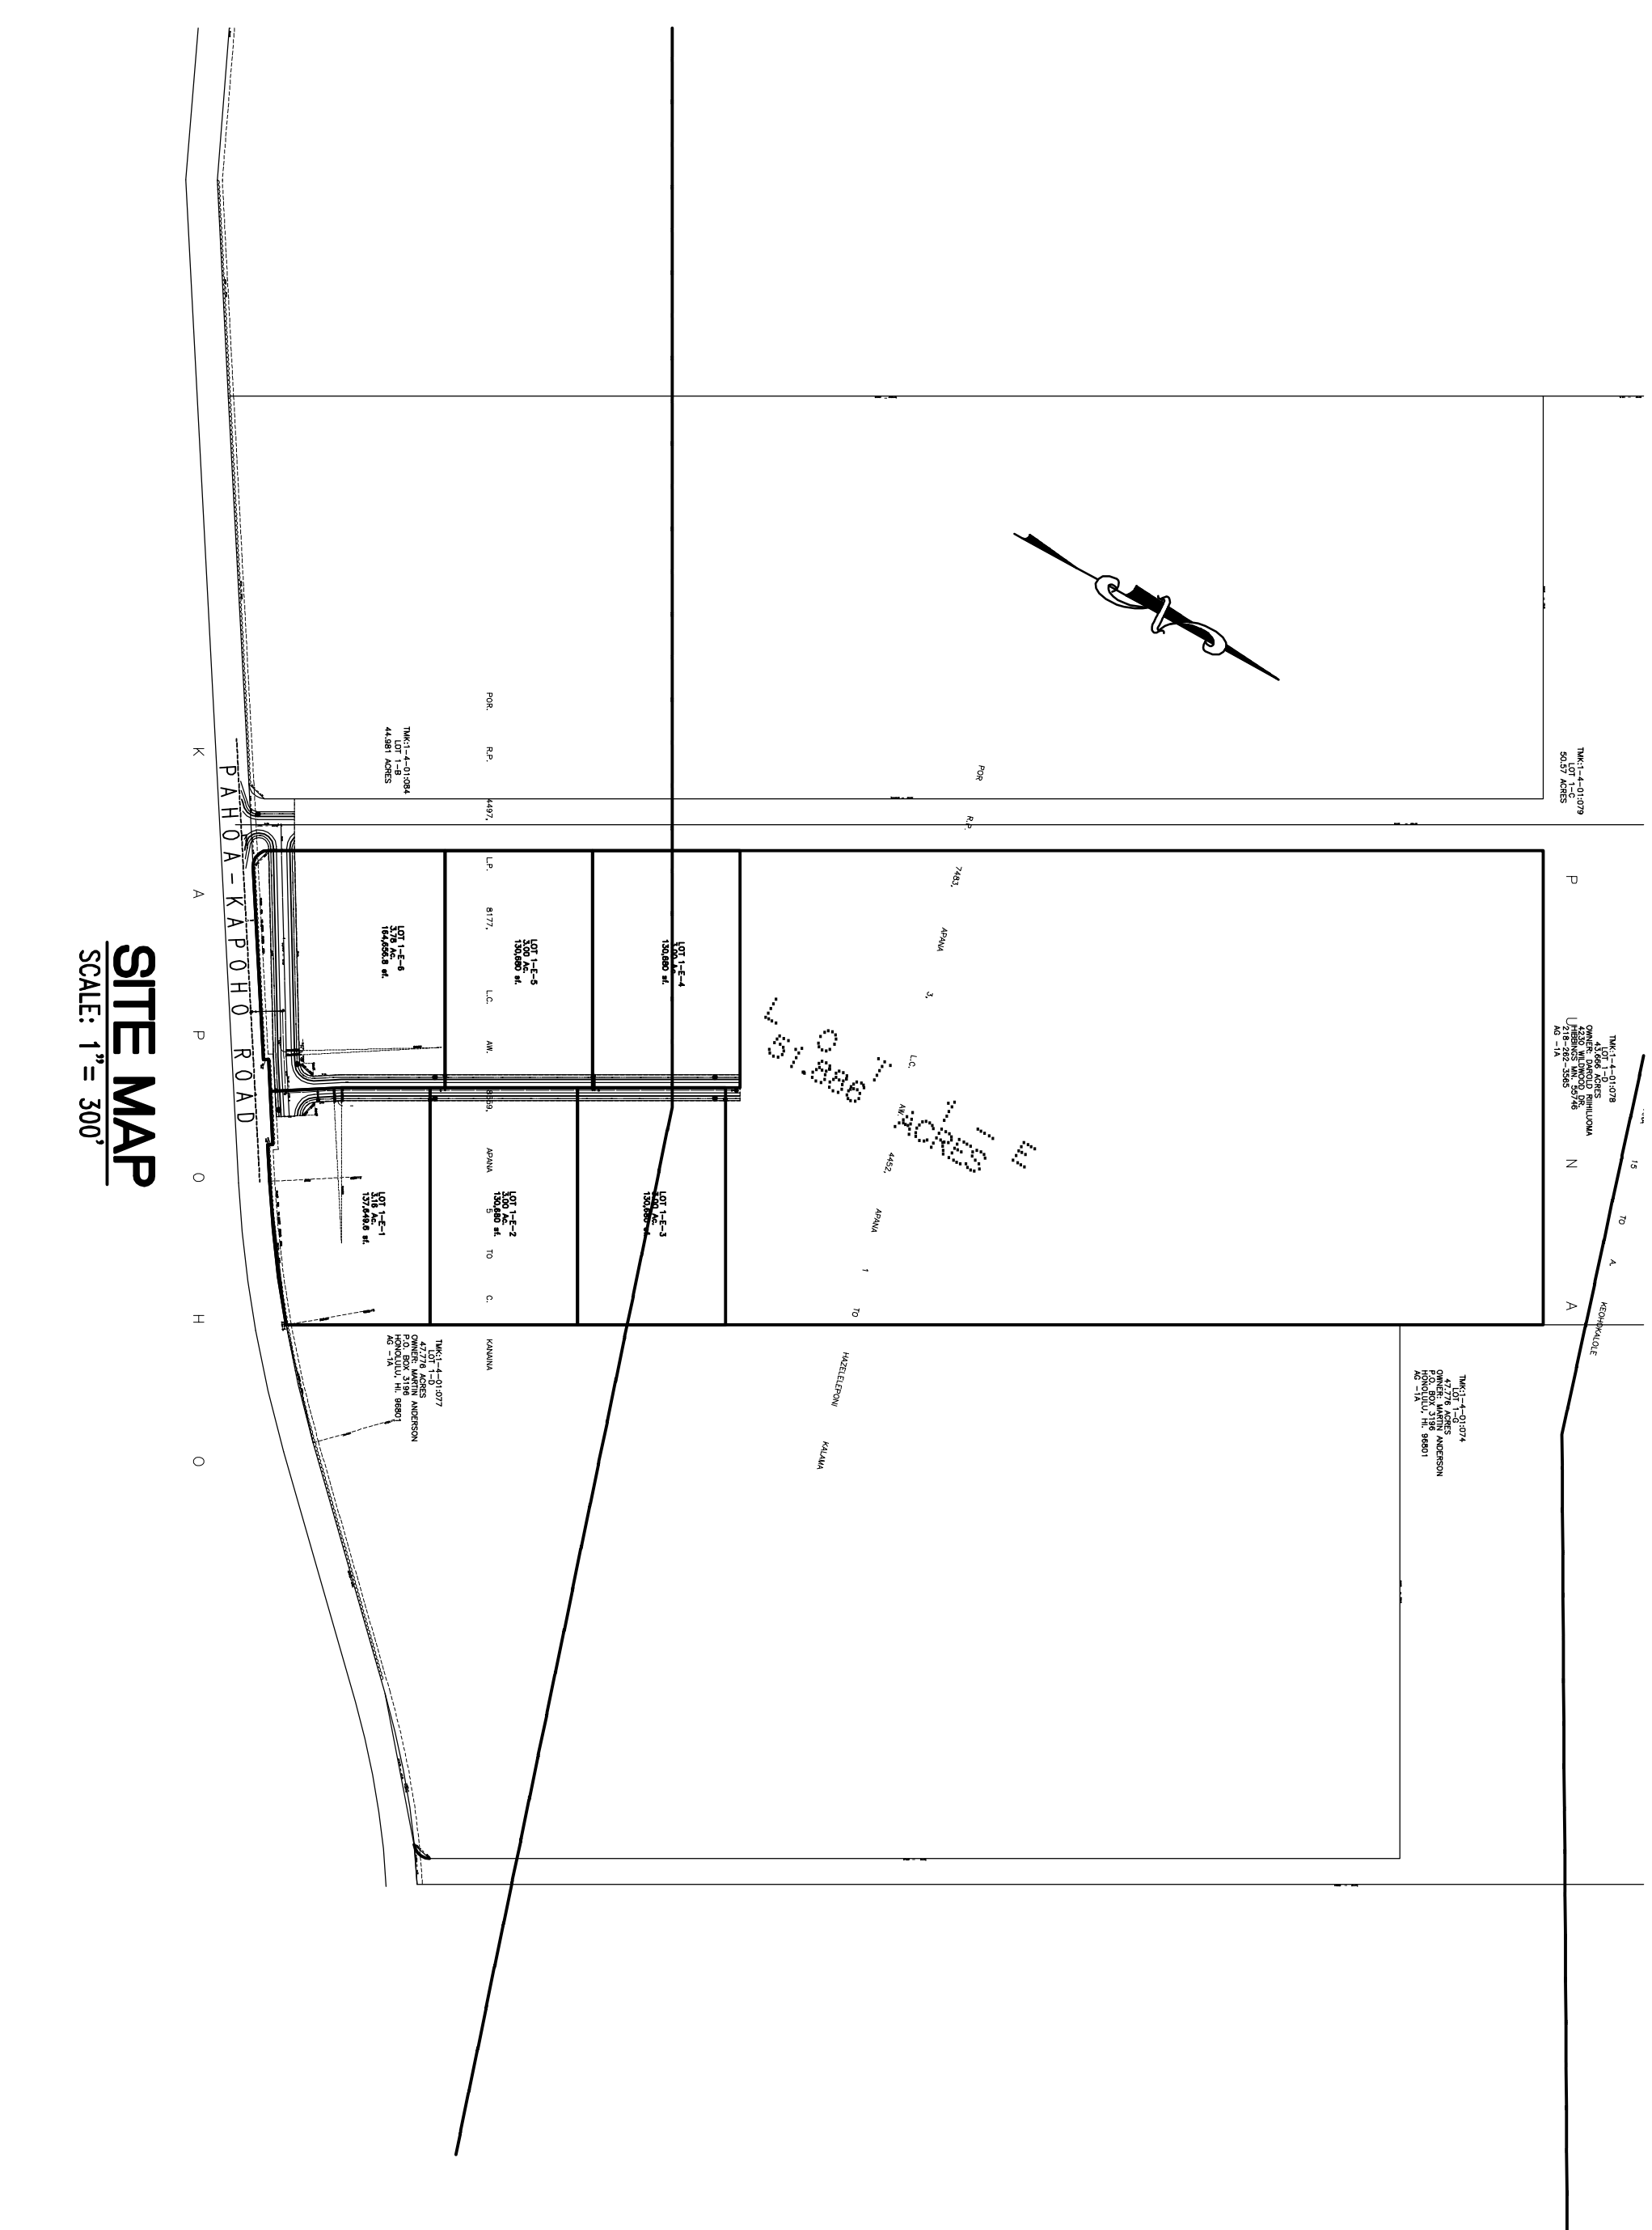

SITE MAP
SCALE: 1" = 300'

ABBREVIATIONS

AC	ASPHALT CONCRETE
B/C	BEAM VERTICAL CURVE
CL	CENTERLINE
CONC.	CONCRETE
D.W.S.	DEPT. OF WATER SUPPLY
E.O.P.	ELEVATION
E.O.P.	ELEVATION
EXIST.	EXISTING
F.H.	FIRE HYDRANT
F.G.	FINISHED GRADE
F.S.	FINISHED SURFACE
F.S.	FINISHED SURFACE
F.S.	FINISHED SURFACE
P.V.C.	PROPERTY LINE
PL	POINT OF INT. VERT. CURVE
PL	POINT OF INT. VERT. CURVE
SO	STOP OF GRADE
TO	TOP OF GRADE
TK	TERRACE
WL	WATERLINE
WM	WATER MAIN

DRAWING INDEX

SHT. NO.	DWG. NO.	DESCRIPTION
1	T-1	TITLE SHEET INDEX, ISLAND MAP, VICINITY MAPS, AND APPROVALS
2	C-1	NOTES
3	C-2	GENERAL SITE PLAN
4	C-3	GRADING PLAN
5	C-4	SITE PLAN & PROFILE ROAD "A"
6	C-5	SITE PLAN & PROFILE ROAD "B"
7	C-6	SITE PLAN & PROFILE ROAD "B"
8	C-7	SITE PLAN & PROFILE - ENTRANCE, WATERLINE DETAILS
9	C-8	DETAILS
10	C-9	INDEX SITE PLAN
11	C-10	STORM WATER POLLUTION PREVENTION PLAN
12	C-11	STORM WATER POLLUTION PREVENTION PLAN
13	C-12	STORM WATER POLLUTION PREVENTION PLAN
14	C-13	STORM WATER POLLUTION PREVENTION PLAN NOTES
15	C-14	STORM WATER POLLUTION PREVENTION PLAN DETAILS
16	C-15	SIGHT DISTANCE GRADING PLAN
17	C-16	STRIPING PLAN
18	C-17	SIGHT DISTANCE AND STRIPING PLAN, DETAILS
19	C-18	STRIPING PLAN NOTES

CONSULTANTS

ENGINEERING PARTNERS, INC.
CIVIL ENGINEER

DEVELOPER / OWNER

JOSEPH HELLSTERN
RR 2 BOX 461
PAHOA, HI. 96778-8902

APPROVALS

DIRECTOR
DEPARTMENT OF PUBLIC WORKS
COUNTY OF HAWAII

DIRECTOR
PLANNING DEPARTMENT
COUNTY OF HAWAII

MANAGER
DEPARTMENT OF WATER SUPPLY
COUNTY OF HAWAII

CHIEF
DEPARTMENTAL MANAGEMENT DIVISION
DEPARTMENT OF HEALTH
STATE OF HAWAII


DATE

DATE

DATE

DATE

THIS WORK WAS PREPARED BY ME OR UNDER MY SUPERVISION, AND I AM A LICENSED PROFESSIONAL ENGINEER IN THE STATE OF HAWAII. I WILL BE UNDER NO OBLIGATION.

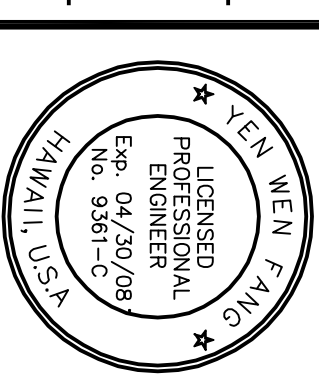

SIGNATURE

Engineering Partners, Inc.
Consulting Engineers
P.O. Box 4159
Hilo, Hawaii 96720
Phone: (808) 933-7900
Fax: (808) 933-3533
eplic@lava.net

SUBDIVISION IMPROVEMENT PLAN FOR:
HELLSTERN SUBDIVISION
PUAA-KAPOHO, PUNA, ISLAND OF HAWAII, HAWAII
T.M.K: (3) 1-4-001 : 073

JOB NO.
06-025

TITLE SHEET

DATE: MAY 2007 REV.
REV.
REV.

DWG. NO. **T-1**
SHEET NO. OF