


LOT 1-E-5

LOT 1-E-2

LOT 1-E-6

LOT 1-E-1

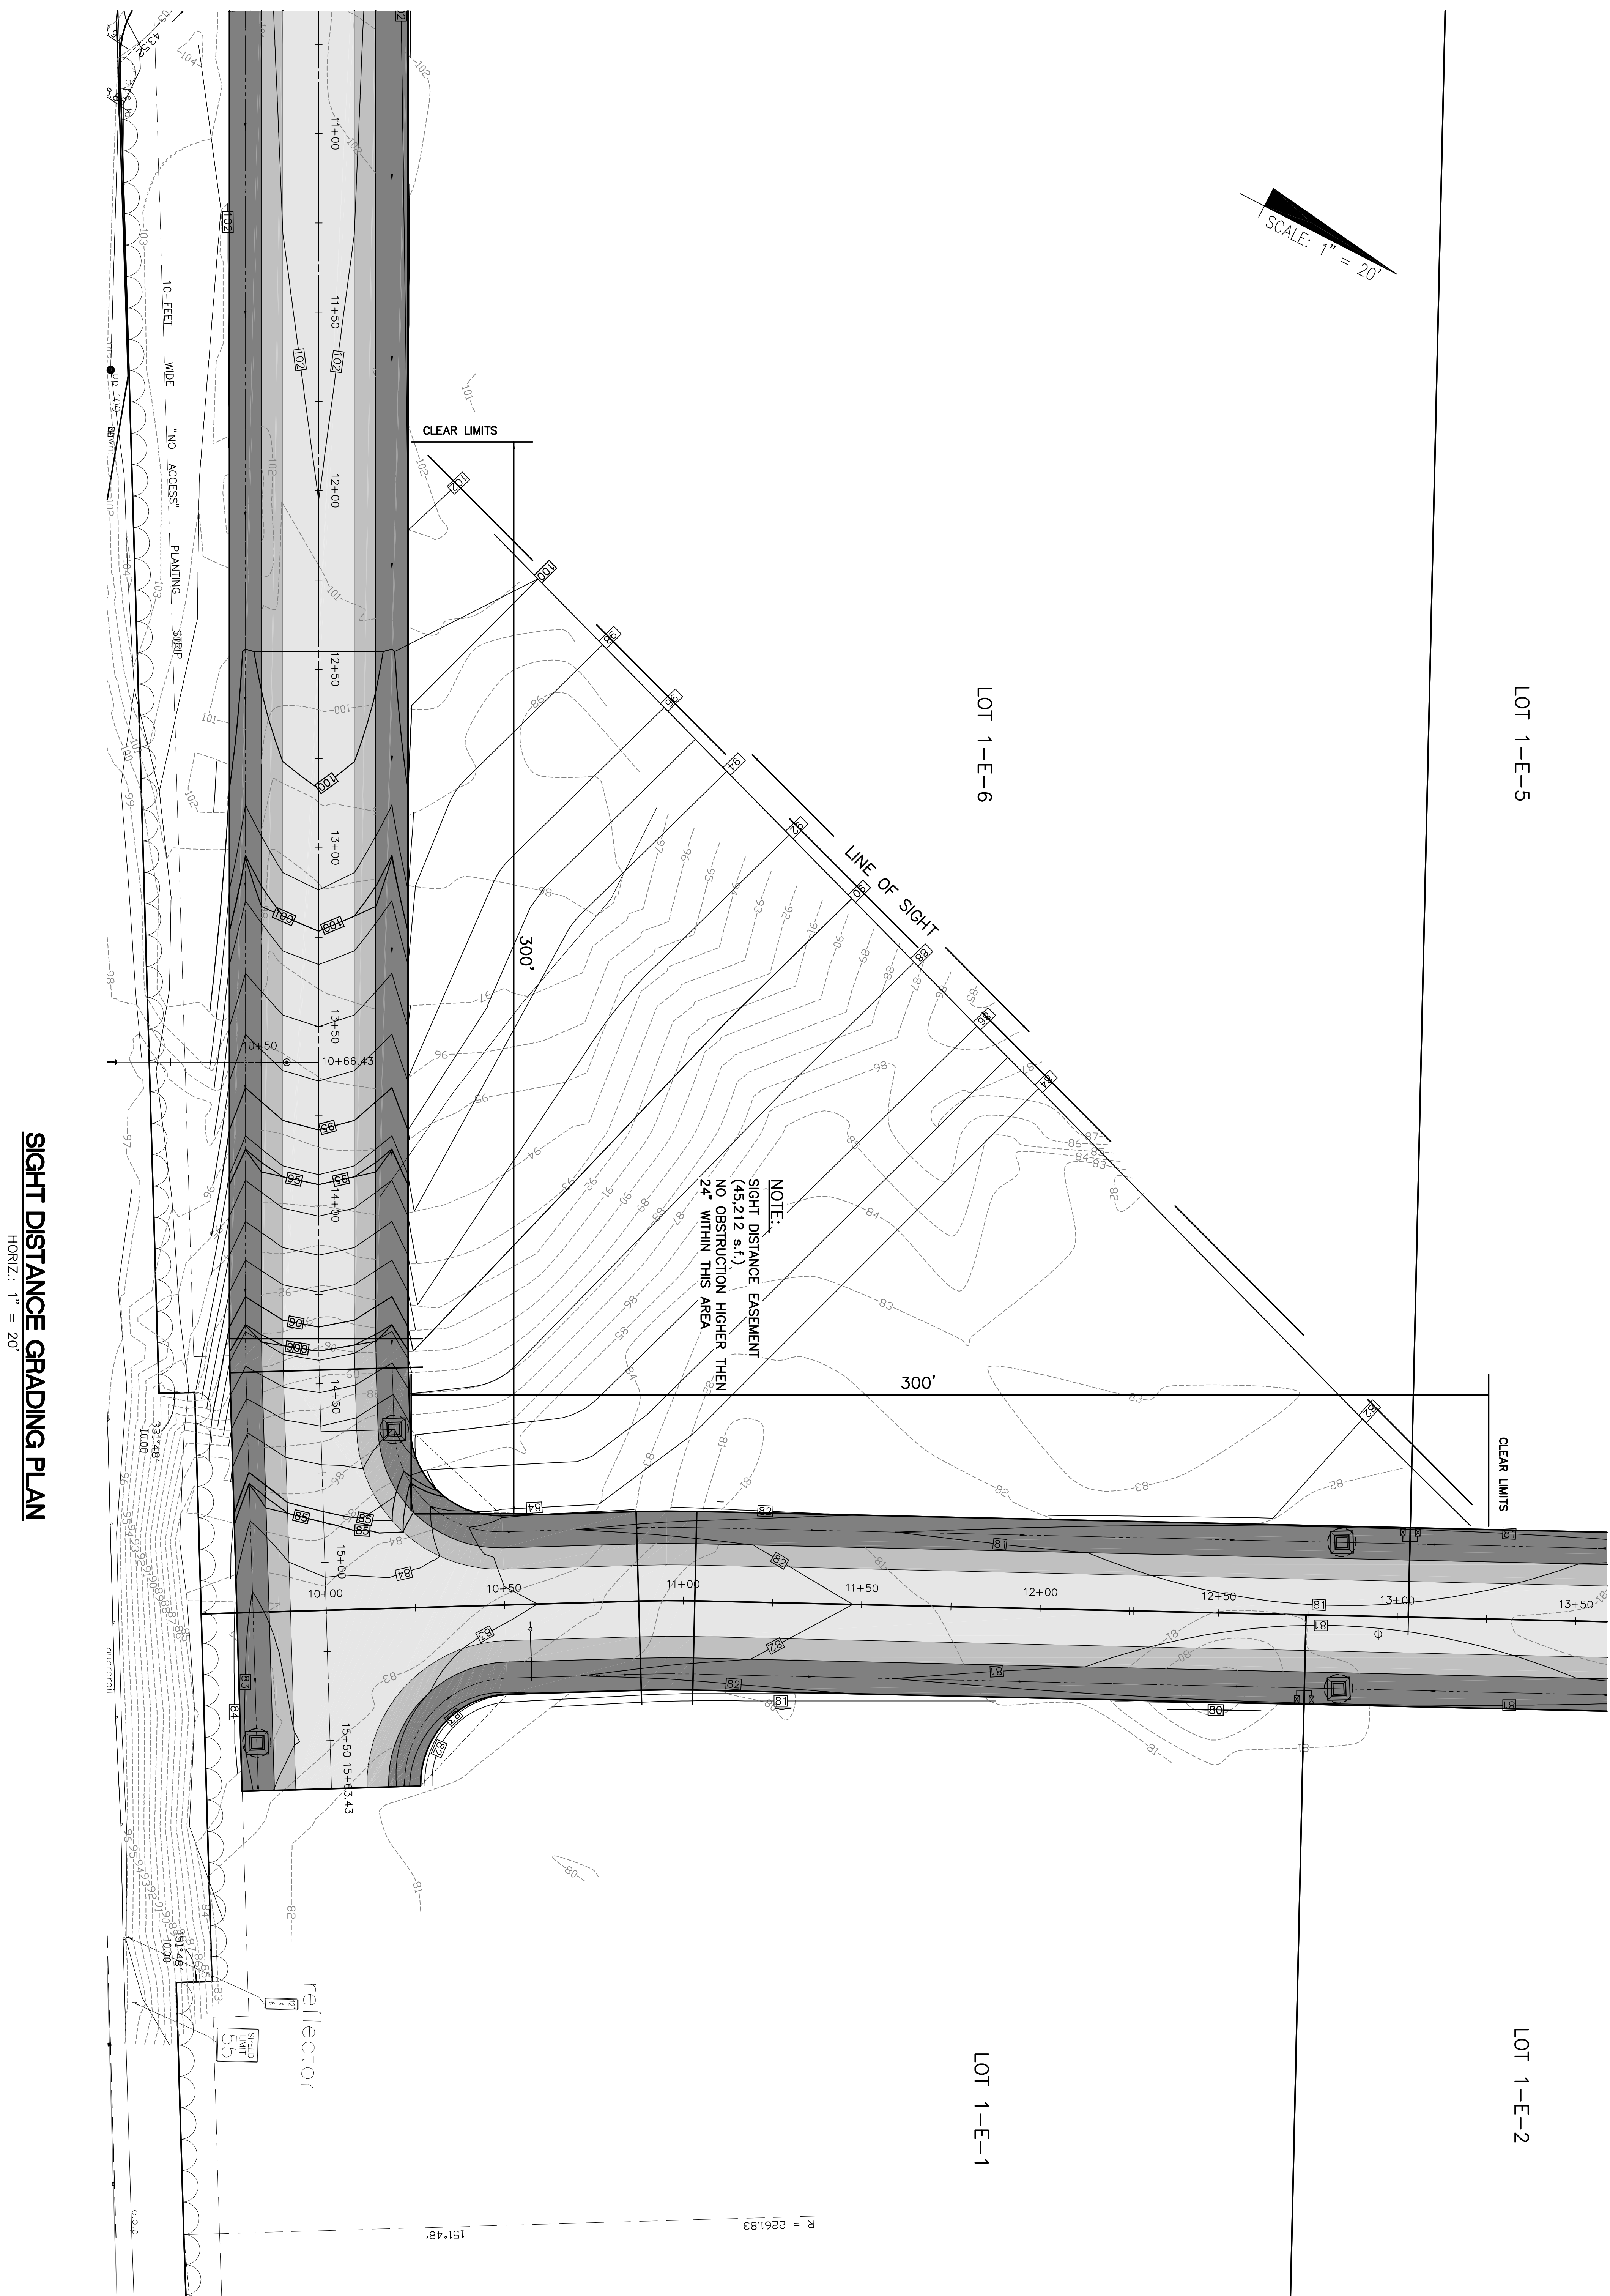

NOTE:
 SIGHT DISTANCE EASEMENT
 (45,212 s.f.)
 NO OBSTRUCTION HIGHER THEN
 24" WITHIN THIS AREA

SIGHT DISTANCE GRADING PLAN

HORIZ.: 1" = 20'

DWG. NO. C-15 SHEET NO. OF	SIGHT DISTANCE GRADING PLAN		JOB NO. 06-025	SUBDIVISION IMPROVEMENT PLAN FOR: HELLSTERN SUBDIVISION PUUA-KAPOHO, PUNA, ISLAND OF HAWAII, HAWAII T.M.K: (3) 1-4-001 : 073	SIGNATURE		Engineering Partners, Inc. Consulting Engineers P.O. Box 4159 Hilo, Hawaii 96720 Phone: (808) 933-7900 Fax: (808) 933-3533 eplc@lava.net
	DATE: MAY 2007	REV. <input type="checkbox"/>	REV. <input type="checkbox"/>	REV. <input type="checkbox"/>	THIS WORK WAS PREPARED BY ME OR UNDER MY SUPERVISION, CONSTRUCTION OF THIS PROJECT WILL BE UNDER MY OBSERVATION.		