


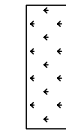
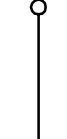



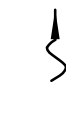
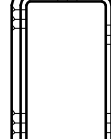
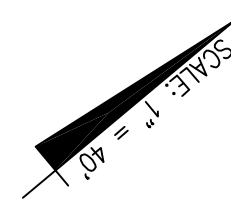


- LEGEND:**
-  AREA TO BE ASPHALT PAVED
 -  STABILIZED CONSTRUCTION ENTRANCE AND VEHICLE/EQUIPMENT WASH AREA
 -  PROTECTED STOCKPILE, DEBRIS, AND VEHICLE/EQUIPMENT STORAGE AREA
 -  HYDRO-SEED MULCH OR GRASS SEED W/ BIODEGRADABLE EROSION CONTROL TURF MAT
 -  SILT FENCE
 -  BLOCK AND GRAVEL FILTER AT DROP INLET
 -  GRAVEL BAG FILTERS/SEDIMENT WADDE
 -  SEDIMENT WADDE
 -  RUNOFF FLOW DIRECTION
 -  SEDIMENT & PERCOLATION BASIN

LOT 1-E-4
 3.00 Ac.
 130,680 sf.


LOT 1-E-5
 3.00 Ac.
 130,680 sf.


LOT 1-E-6
 3.78 Ac.
 164,656.8 sf.



STORM WATER POLLUTION PREVENTION SITE PLAN

HORIZ: 1" = 40'

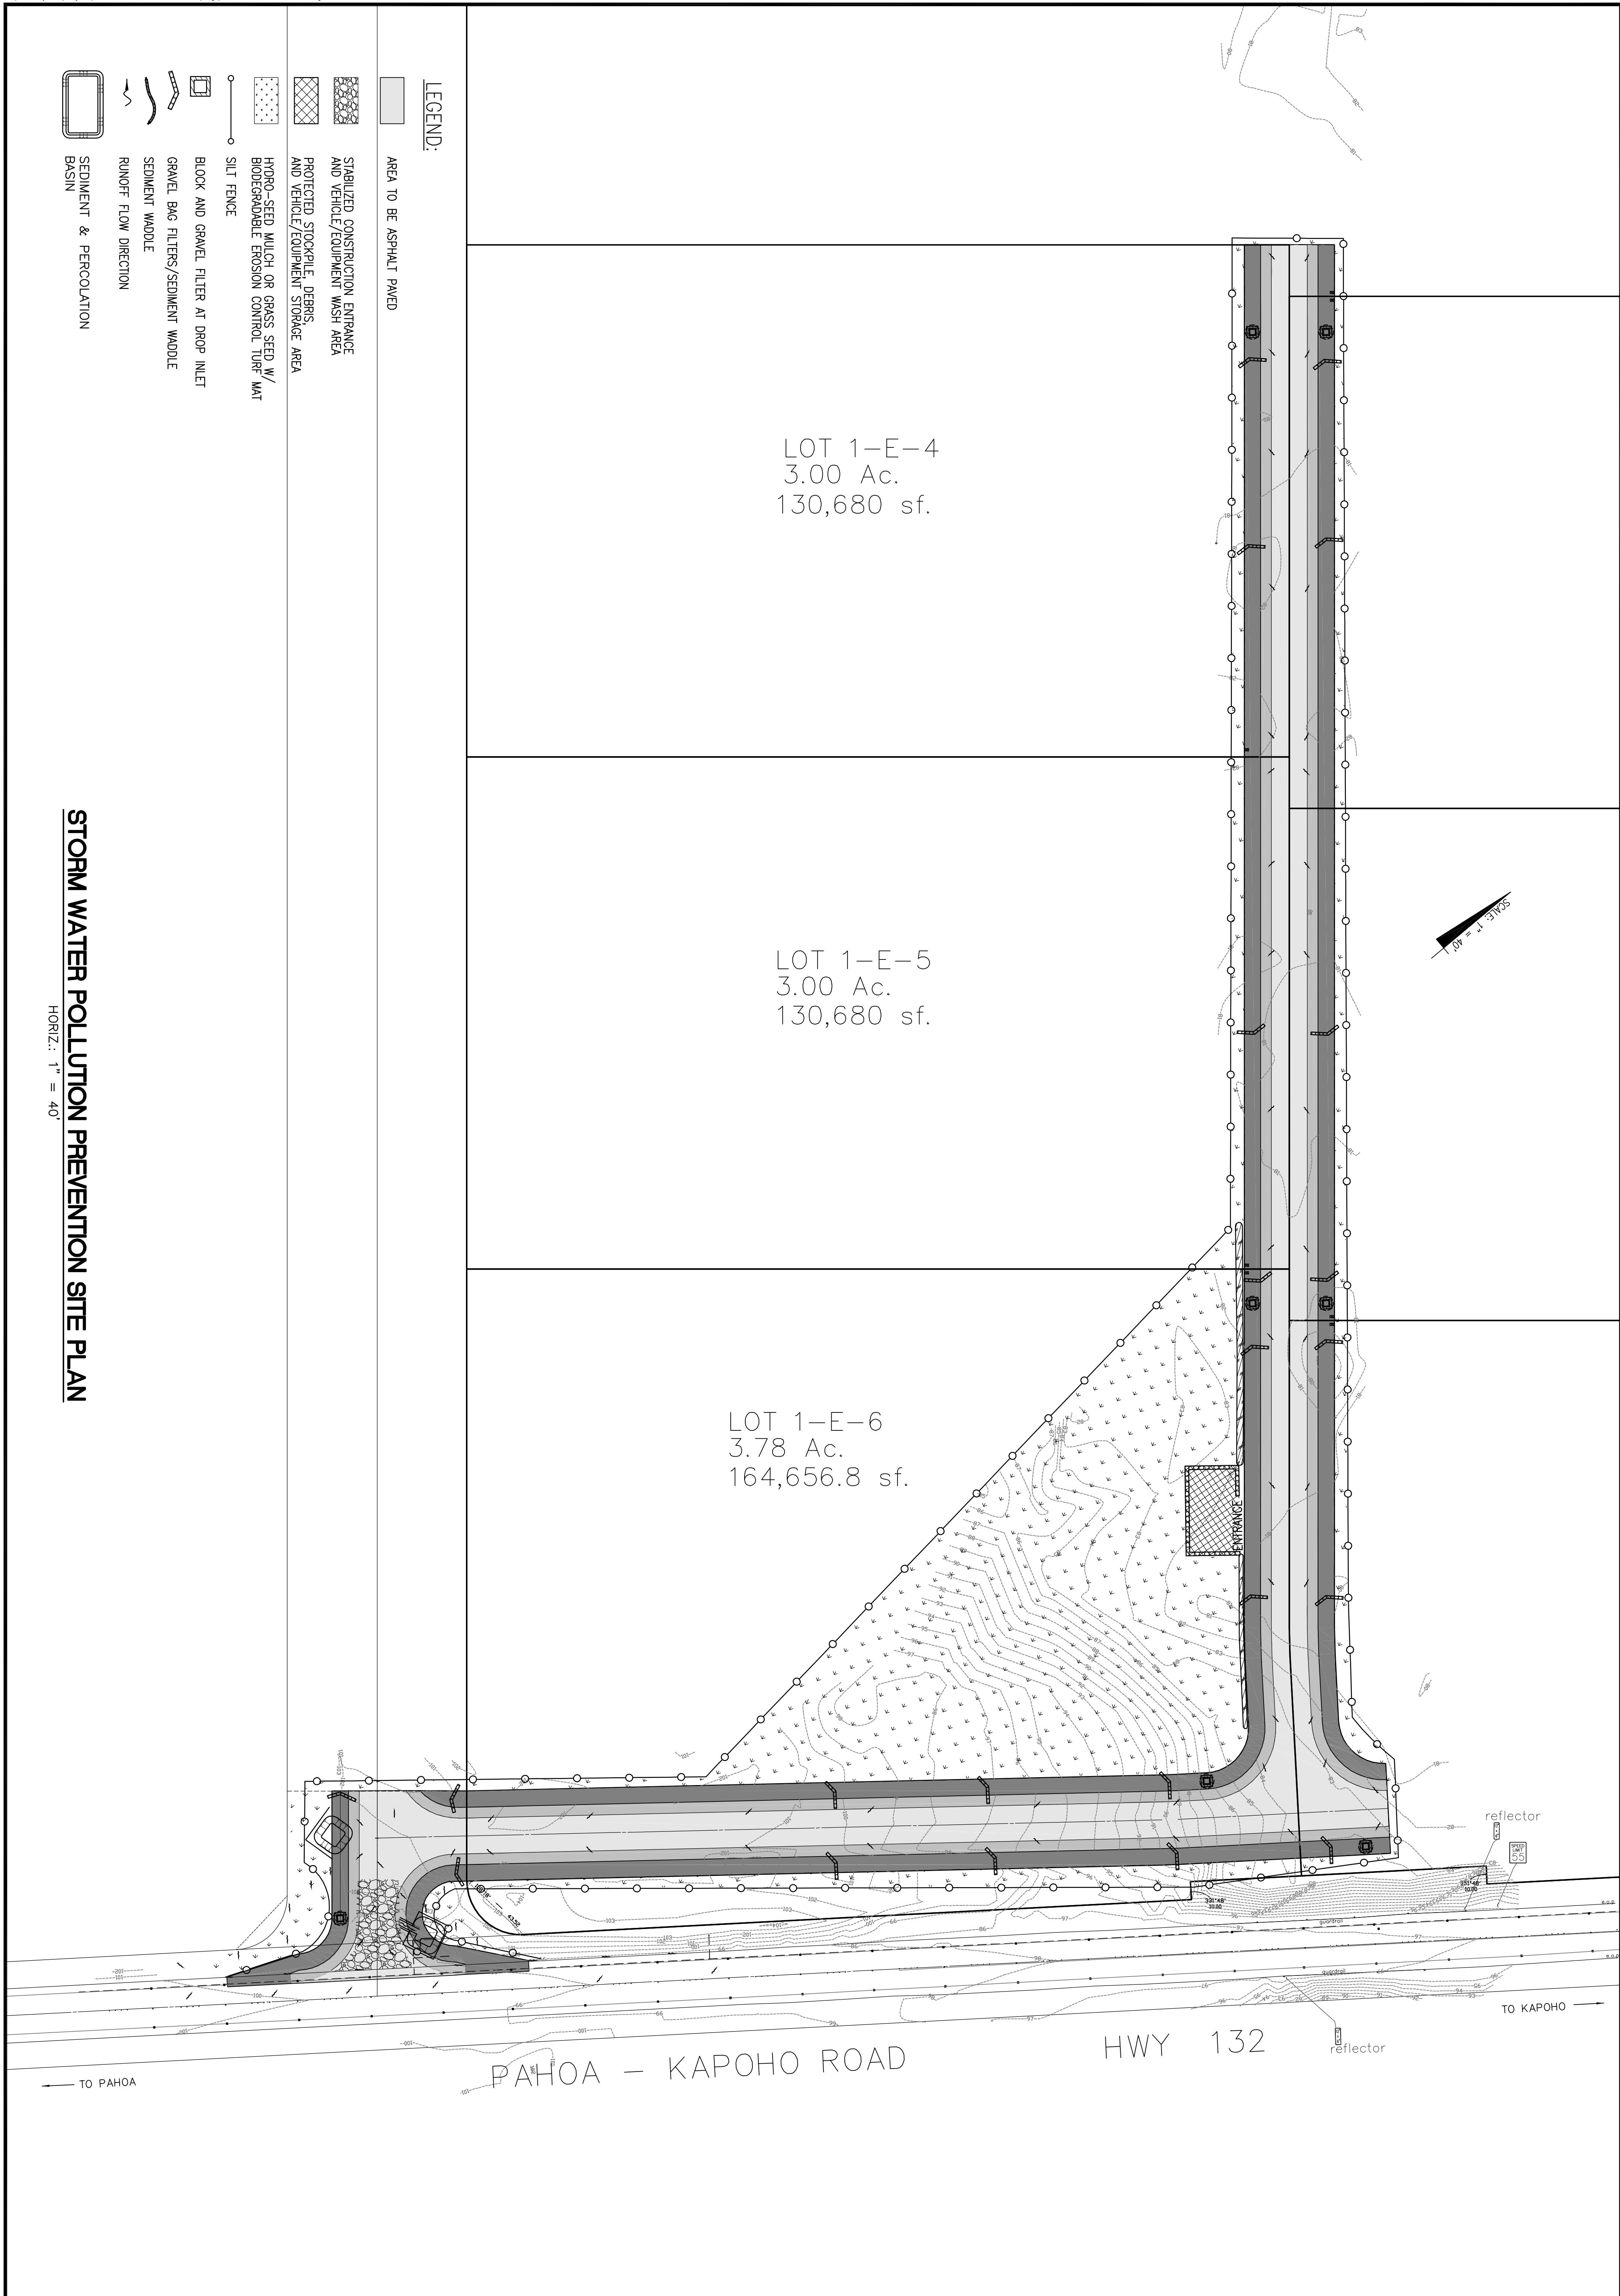

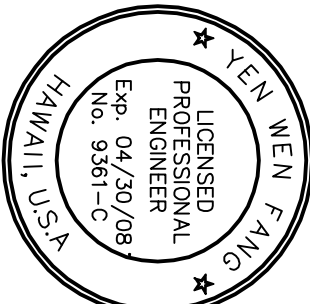SHEET NO. OF C-14	STORM WATER POLLUTION PREVENTION PLAN	JOB NO. 06-025	SUBDIVISION IMPROVEMENT PLAN FOR: HELLSTERN SUBDIVISION PUUA-KAPOHO, PUNA, ISLAND OF HAWAII, HAWAII T.M.K: (3) 1-4-001 : 073	SIGNATURE THIS WORK WAS PREPARED BY ME OR UNDER MY SUPERVISION, CONSTRUCTION OF THIS PROJECT WILL BE UNDER MY OBSERVATION. HAWAII, U.S.A.	
	DATE: MAY 2007 REV. <input type="checkbox"/>	REV. <input type="checkbox"/>	REV. <input type="checkbox"/>	REV. <input type="checkbox"/>	Engineering Partners, Inc. Consulting Engineers P.O. Box 4159 Hilo, Hawaii 96720 Phone: (808) 933-7900 Fax: (808) 933-3533 eplc@lava.net
	REV. <input type="checkbox"/>	REV. <input type="checkbox"/>	REV. <input type="checkbox"/>	REV. <input type="checkbox"/>	